
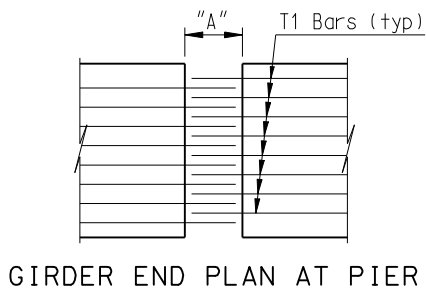
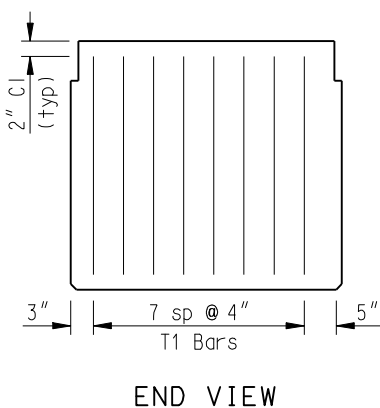
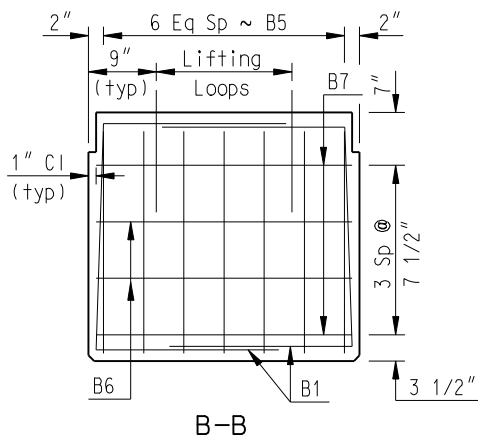
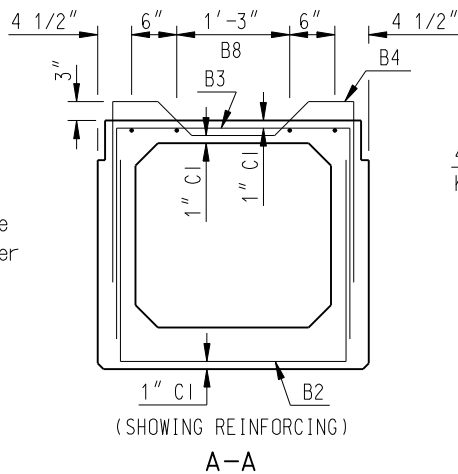


33" x 36" SPREAD SUSPENDED PRESTRESSED BOX GIRDER (COMPOSITE SLAB)

D-604-3




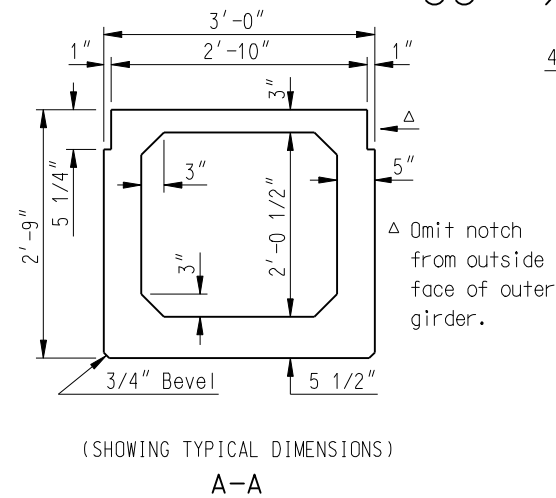


NOTES:

At least 14 days prior to the forming and casting of any girders, the Contractor shall submit shop drawings to the Construction Office of the North Dakota Department of Transportation for approval. The final prestress force shall be calculated using calculated losses as specified in the AASHTO Standard Specifications for Highway Bridges. Strand pattern arrangements shall assure compressive and tensile stresses are within the limits as specified in the AASHTO Standard Specifications for Highway Bridges. Minor changes to the shape of the girder and to the reinforcing steel may be made to accommodate the forms of various contractors and construction methods and shall be shown on the shop drawings.

The girders shall be cast in all-steel forms. The reinforcing steel shall be grade 60.

C.G. = 14.85" from bottom: Area = 558.5 sq in:
Moment of Inertia = 73,708 in⁴

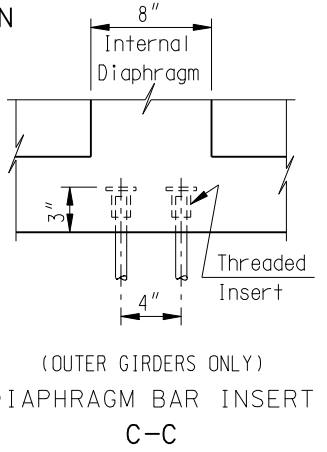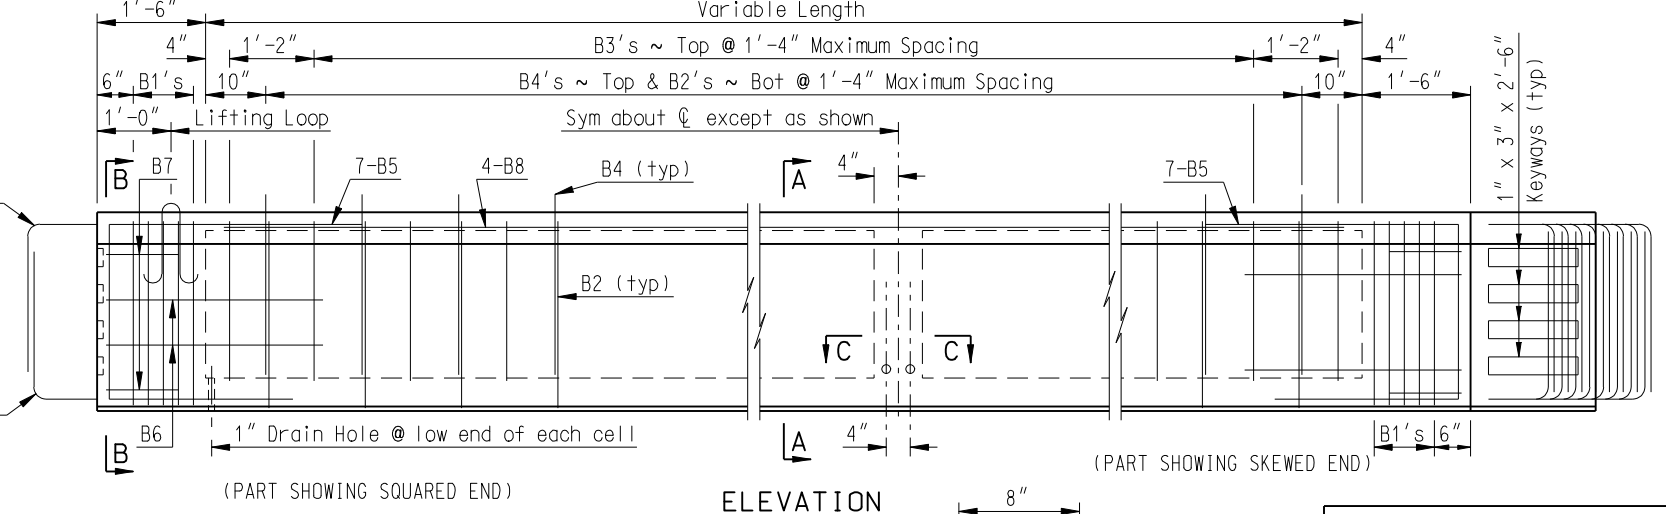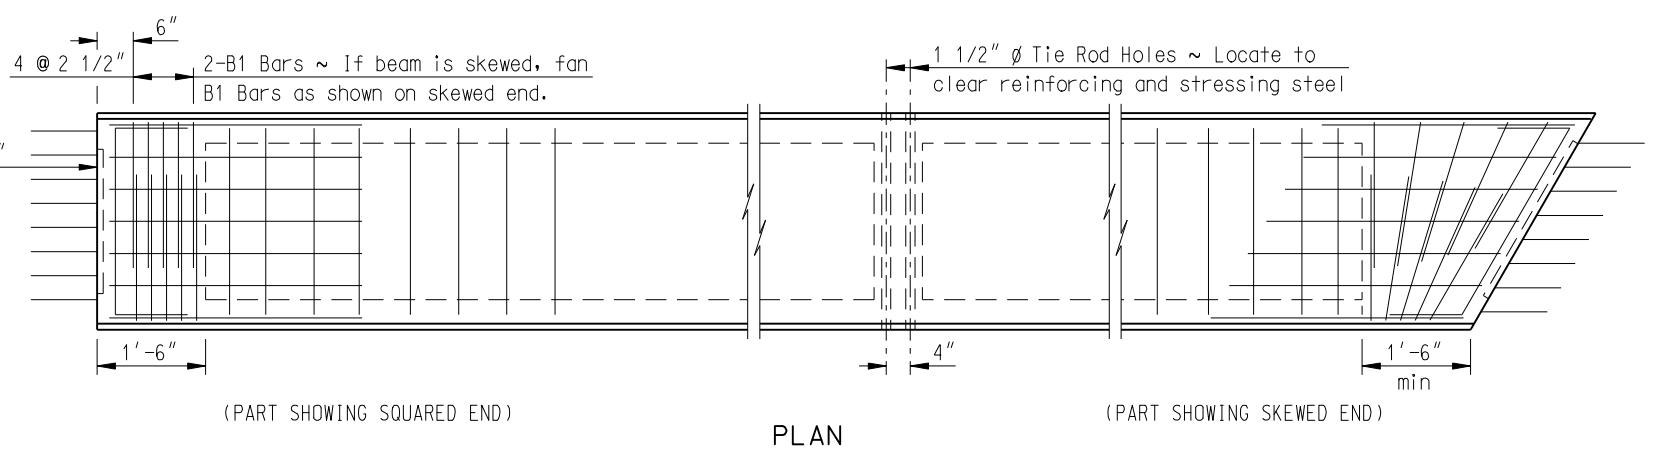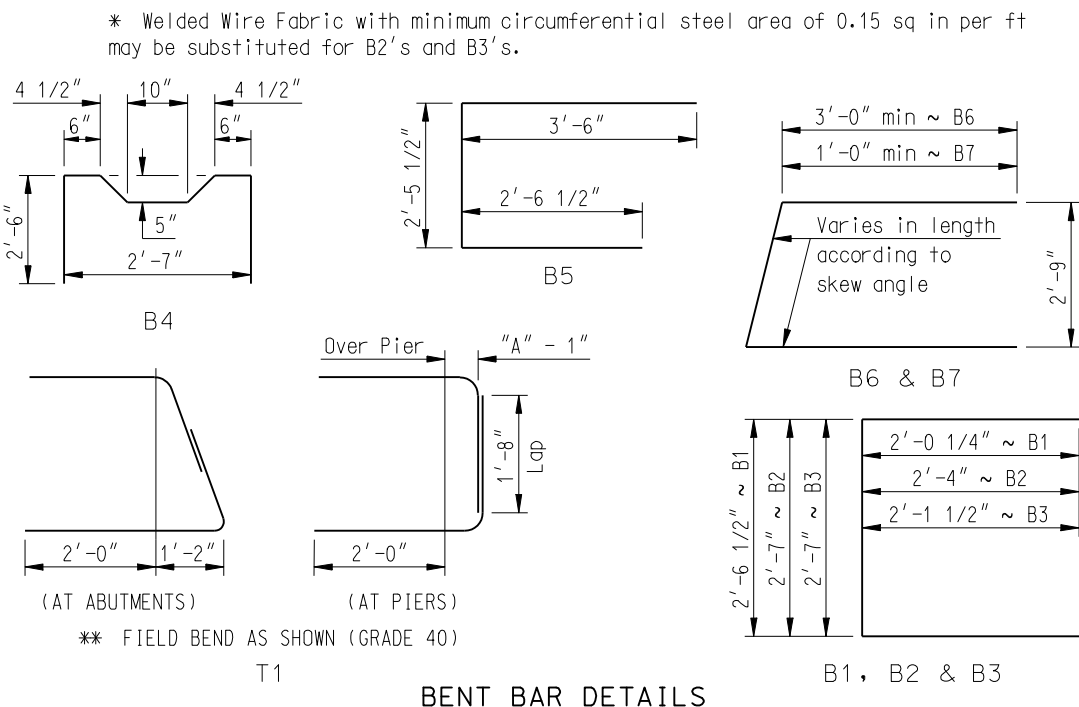

BAR LIST			
MARK	SIZE	LENGTH	SHAPE
B1	4	6'-7"	BENT
B2	4	7'-3"	BENT
B3	4	6'-10"	BENT
B4	4	8'-0"	BENT
B5	5	8'-6"	BENT
B6	4	VARIABLE	STR.
B7	4	VARIABLE	STR.
B8	4	VARIABLE	STR.
T1	4	VARIABLE	STR.

NORTH DAKOTA DEPARTMENT OF TRANSPORTATION	
MAR 95	
REVISIONS	
DATE	CHANGE
18 NOV 03	Standardize format & increase B5 bar size to 5.
01 DEC 04	PE stamp added

This document was originally issued and sealed by TERRENCE R UDLAND, Registration Number PE-2674, on 12/01/04 and the original document is stored at the North Dakota Department of Transportation